


North East Elevation




South East Elevation



South West Elevation

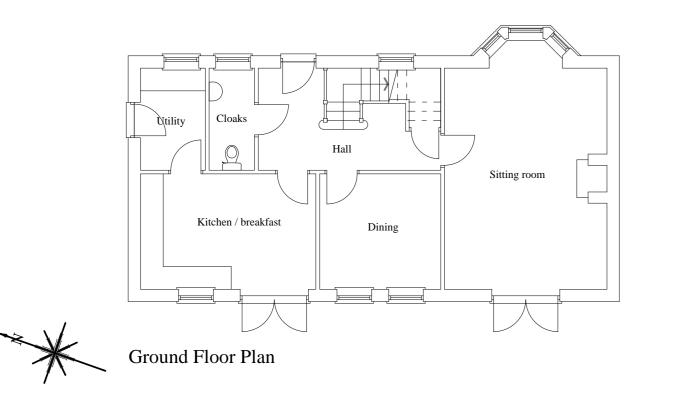

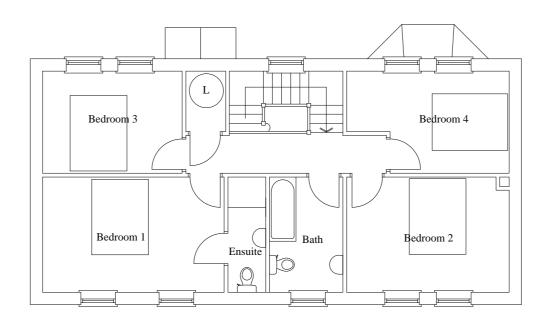

First Floor Plan



North West Elevation

AETRES This drawing should be printed at A2 size in order to be read at 1:100 as indicated Check scale bar to confirm printed scale before using any scale rule. BRIMBLE, LEA & PARTNERS Chartered Architects Planning Consultants & Surveyors Wessex House, High Street, Gillingham, Dorset SP8 4AG Telephone (01747) 823232 Facsimile (01747) 825363 PROJECT Land at -49 - 51 Lock's Hill Frome Somerset BA11 1ND DRAWING Plot 6 Proposed Plans & Elevations DRAWING No. REVISION SCALE 1:100@A2 07096 - 12 DATE

Nov. 2014

REVISIONS